


# CONCRETE BRIDGE

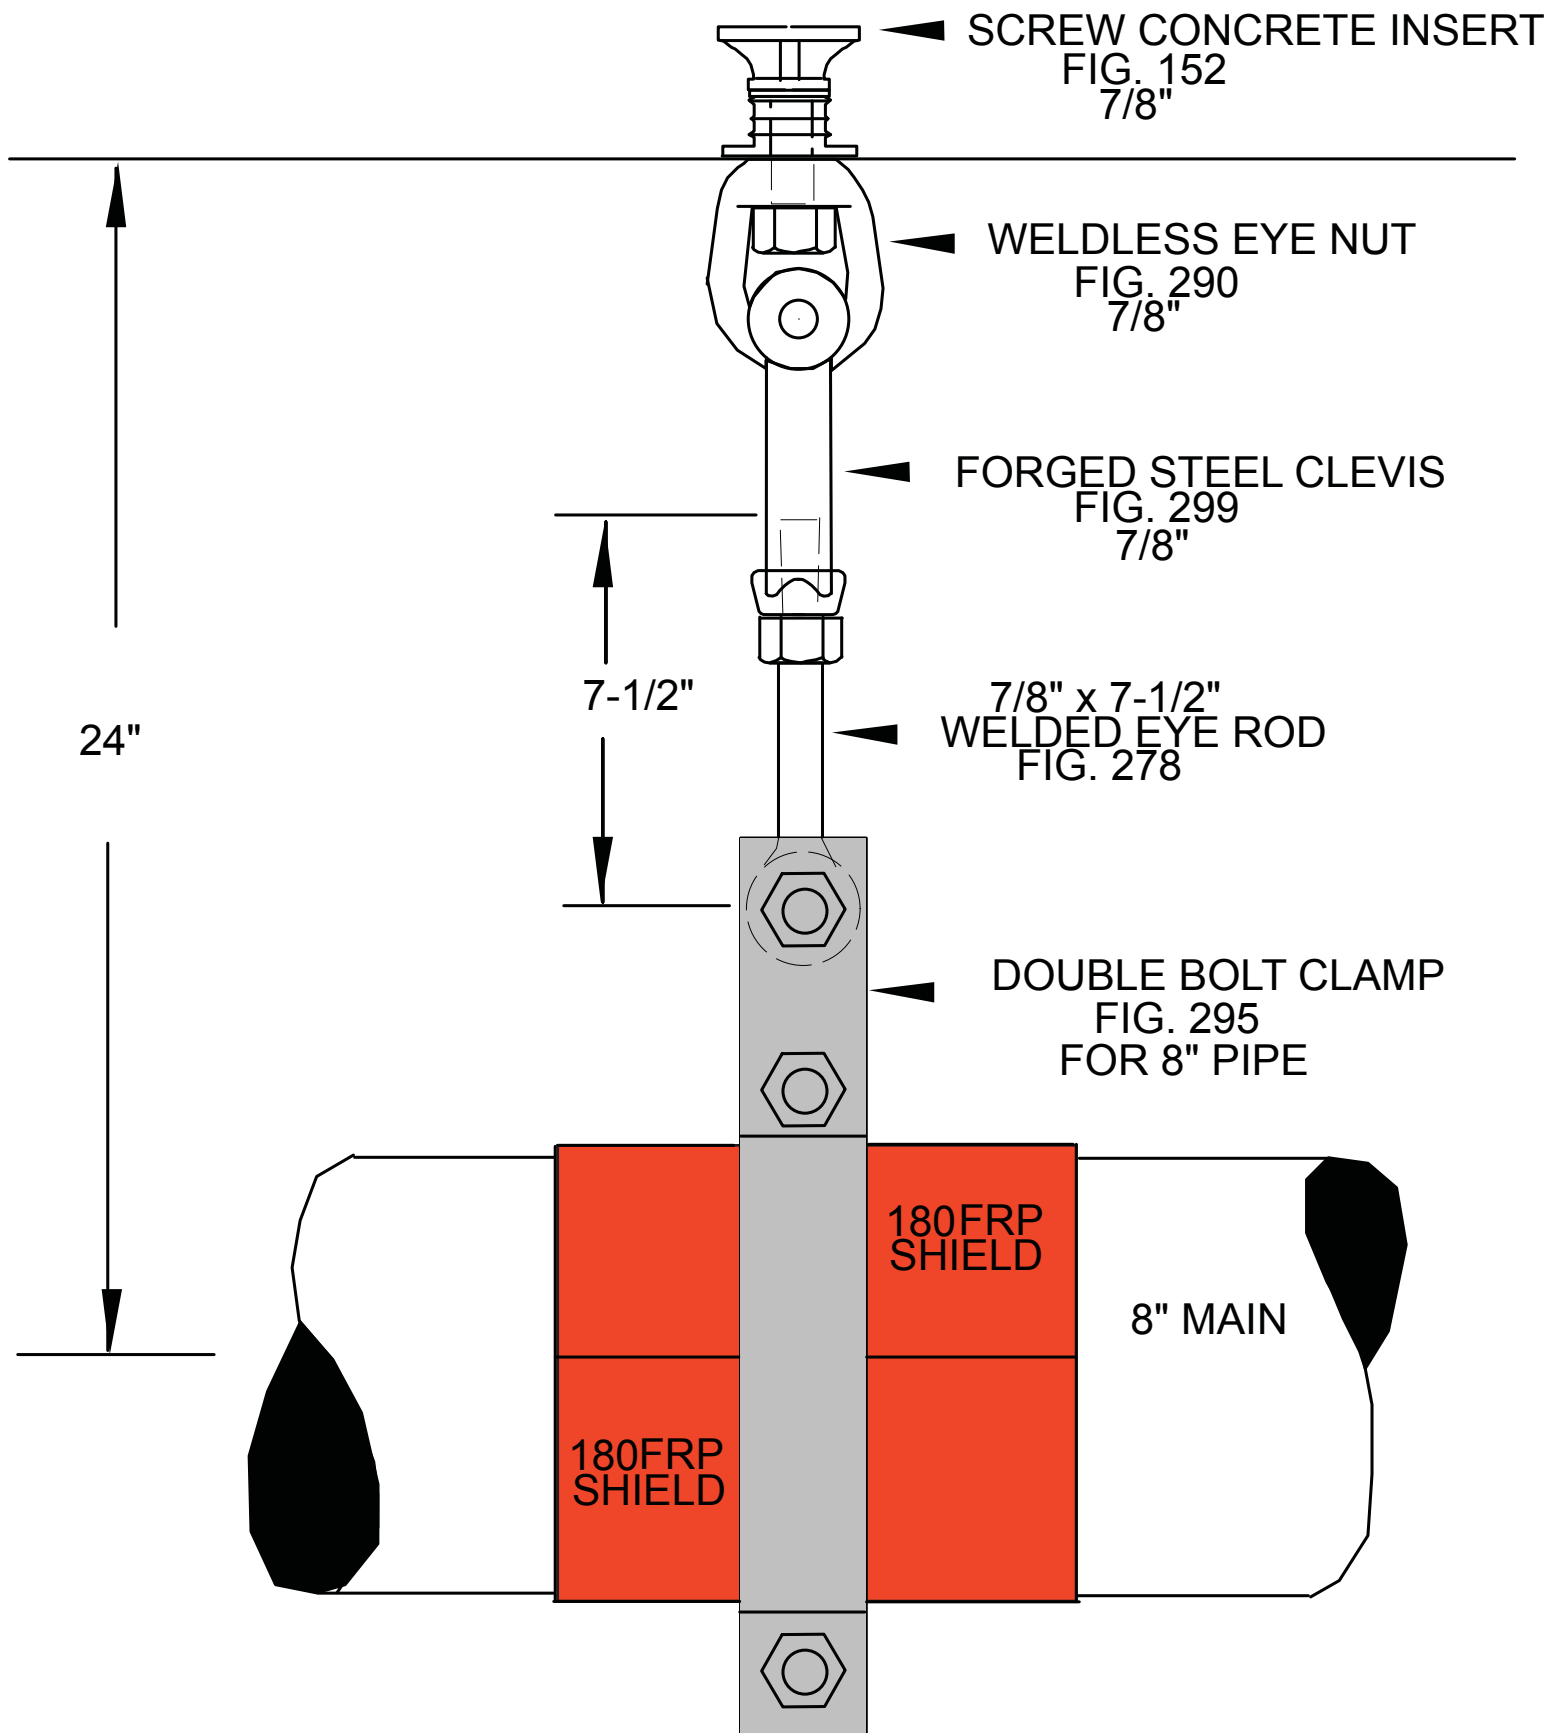

LB & A, INC.	
SPECIAL PIPE CLAMP	
DATE	SCALE NONE
DRAWN BY CED	DWG NO. EYECLMPa