


CONCRETE BRIDGE

CONCRETE BRIDGE

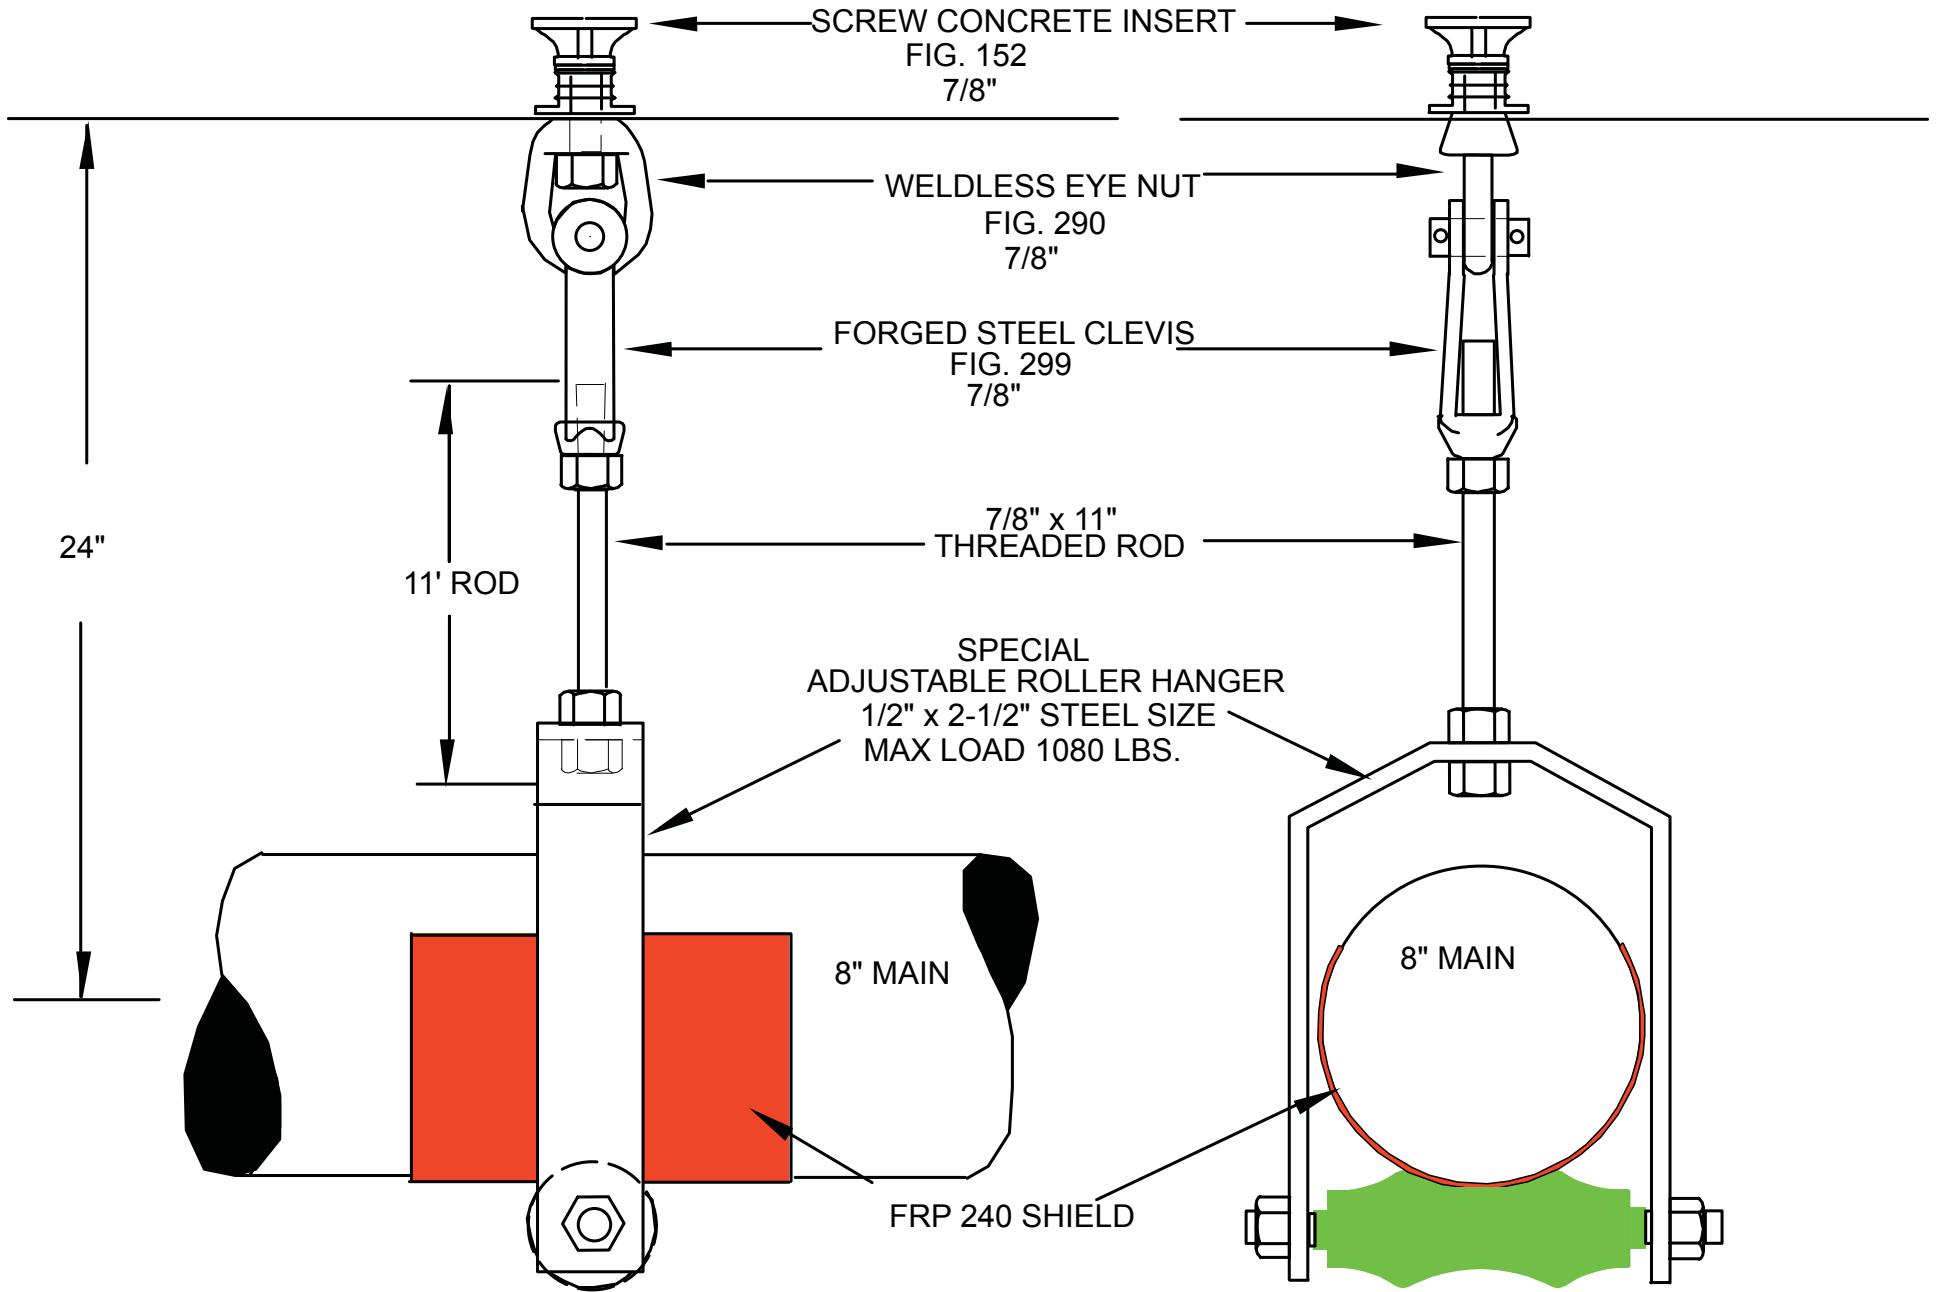

LB & A, INC.	
SPECIAL PIPE CLAMP	
DATE	SCALE: NONE
DRAWN BY: CED	CHECKED BY: EYECLP1a